




GENERAL NOTES

1
DCN CNMS OD

1. NUMBER OF TIE-IN CONNECTIONS TO BE
VERIFIED BY TOOL HOOK-UP.

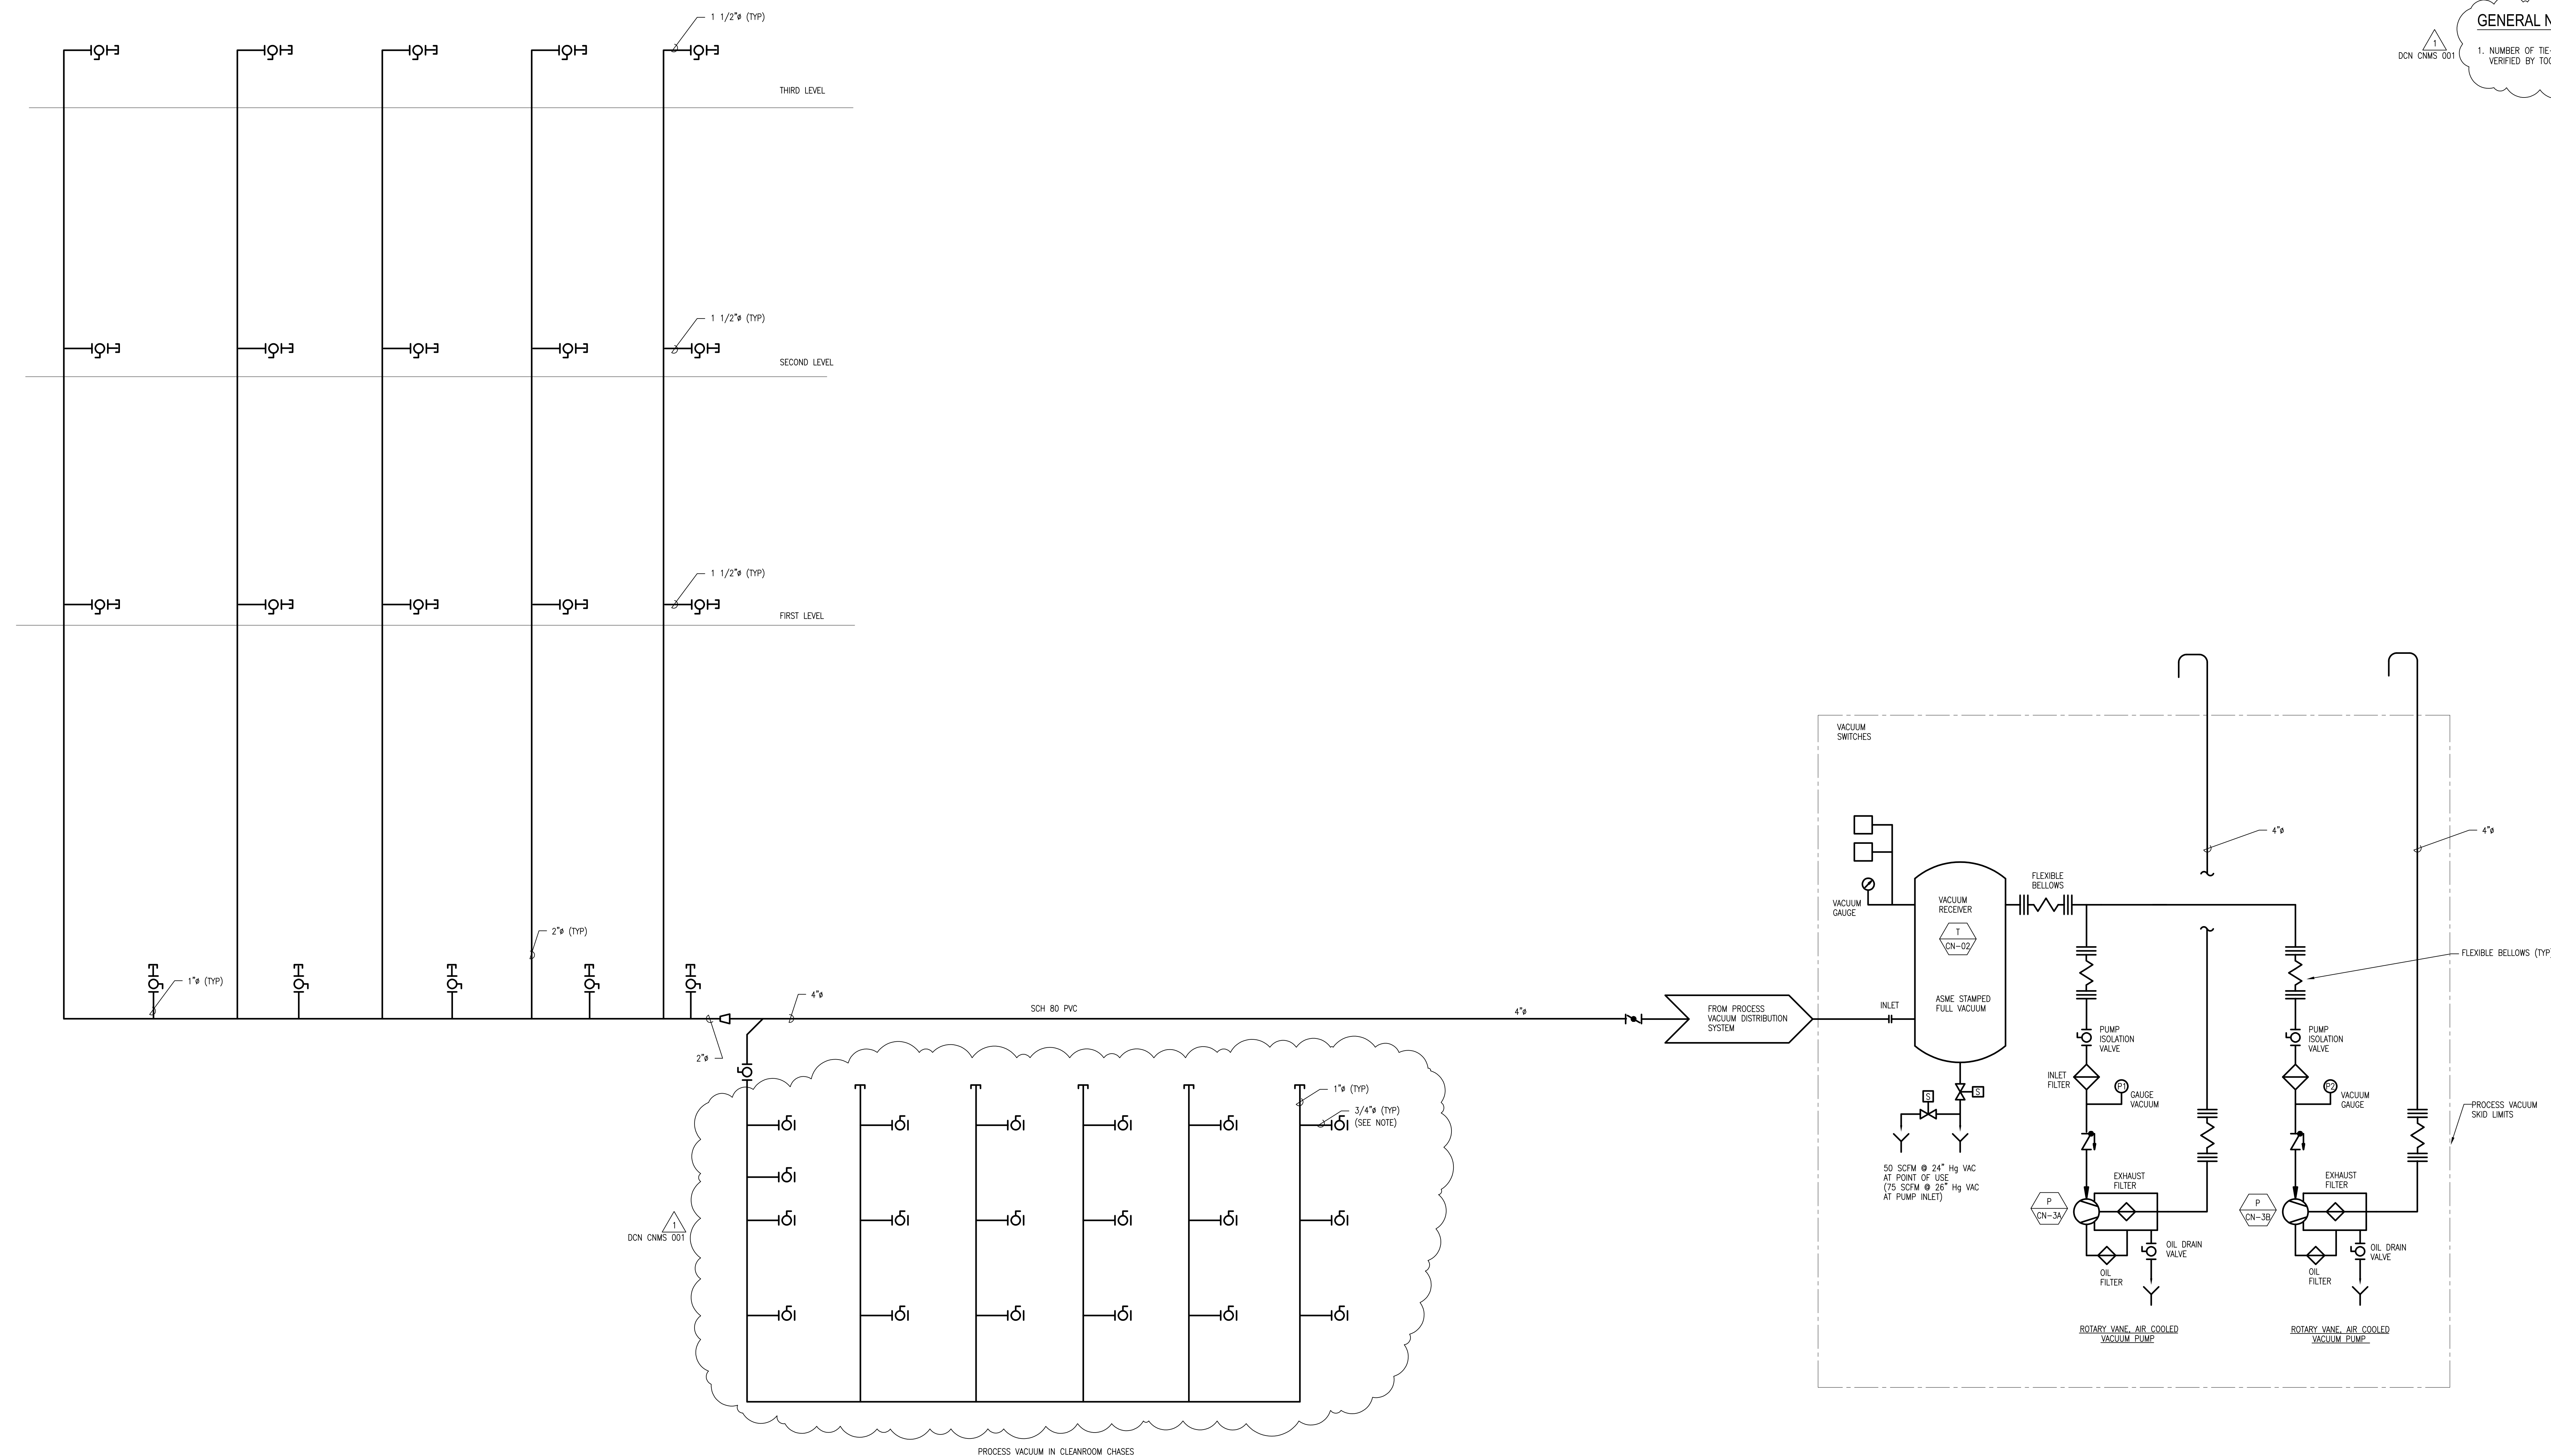

PROCESS VACUUM FLOW DIAGRAM

ORIGINAL DRAWING NUMBER: Knight/Jacobs Joint Venture 701 Scarborough Road, MS 8253 Oak Ridge, TN 37830 865-241-9433 fax 865-241-3400		 M+W Zander U.S. Operations, Inc. 549 West Randolph Street Chicago, IL 60661 Telephone: (312) 577-3200 Fax: (312) 577-3525	
		Oak Ridge National Laboratory managed for the DEPARTMENT OF ENERGY U.S. GOVERNMENT CONTRACT DE-AC05-00OR22725 UT-BATTELLE, LLC # 490, 491, 492, 493	